



# Block 1

- Key
- Parking and Road
  - Front Gardens
  - No-planting zone
  - Concrete
  - Strip drain
  - Walkway

- Fence
- Extent of back yard


Front garden areas for units 1 through 5 are 4 feet deep.  
 The front garden area for unit 6 is as shown.  
 The front garden area for unit 7 is 4 feet wide.

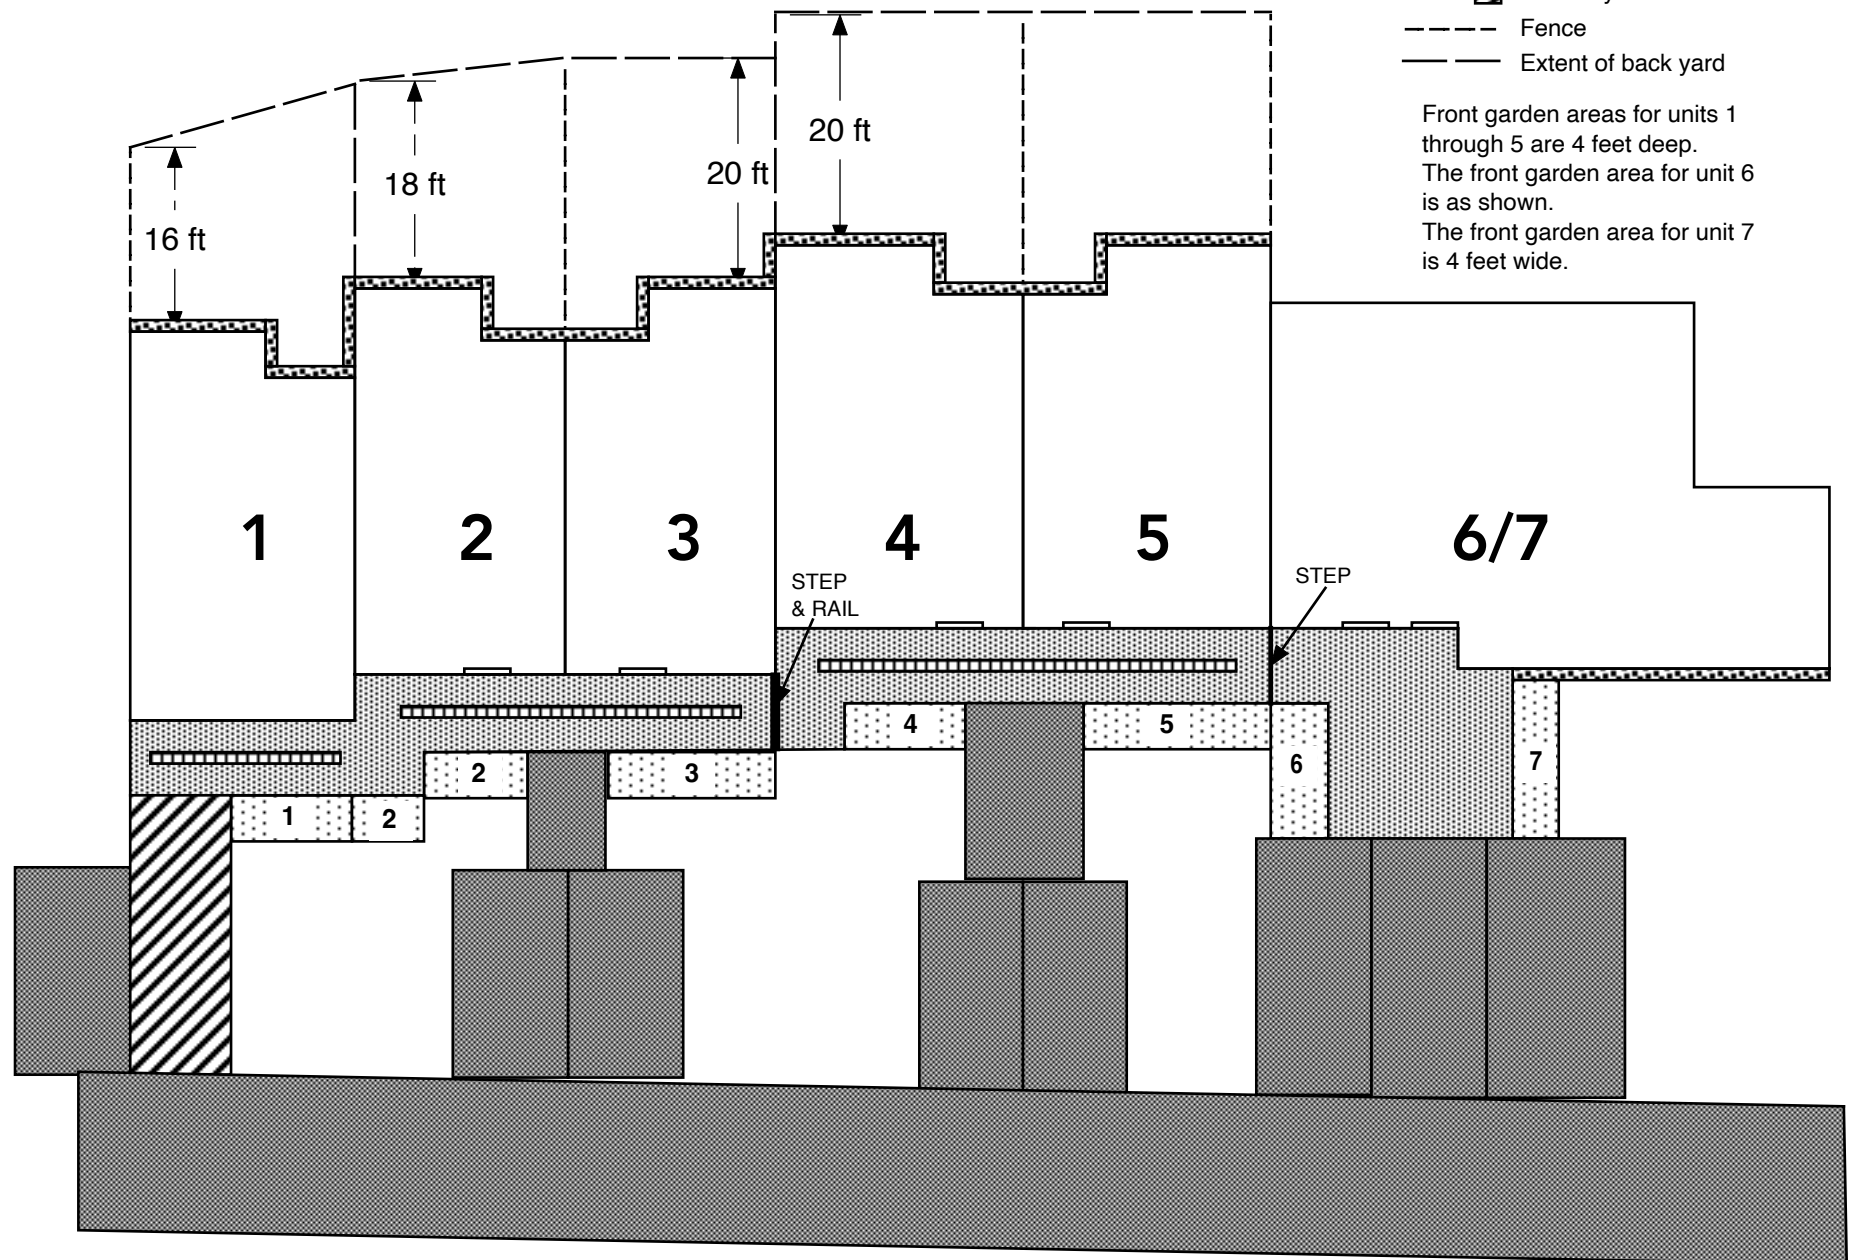

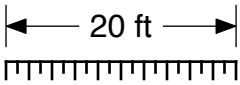


# Block 2

- Key
- Parking and Road
  - Front Gardens (all 4 feet deep)
  - No-planting zone
  - Concrete
  - Strip drain
  - Walkway
  - Fence
  - Extent of back yard

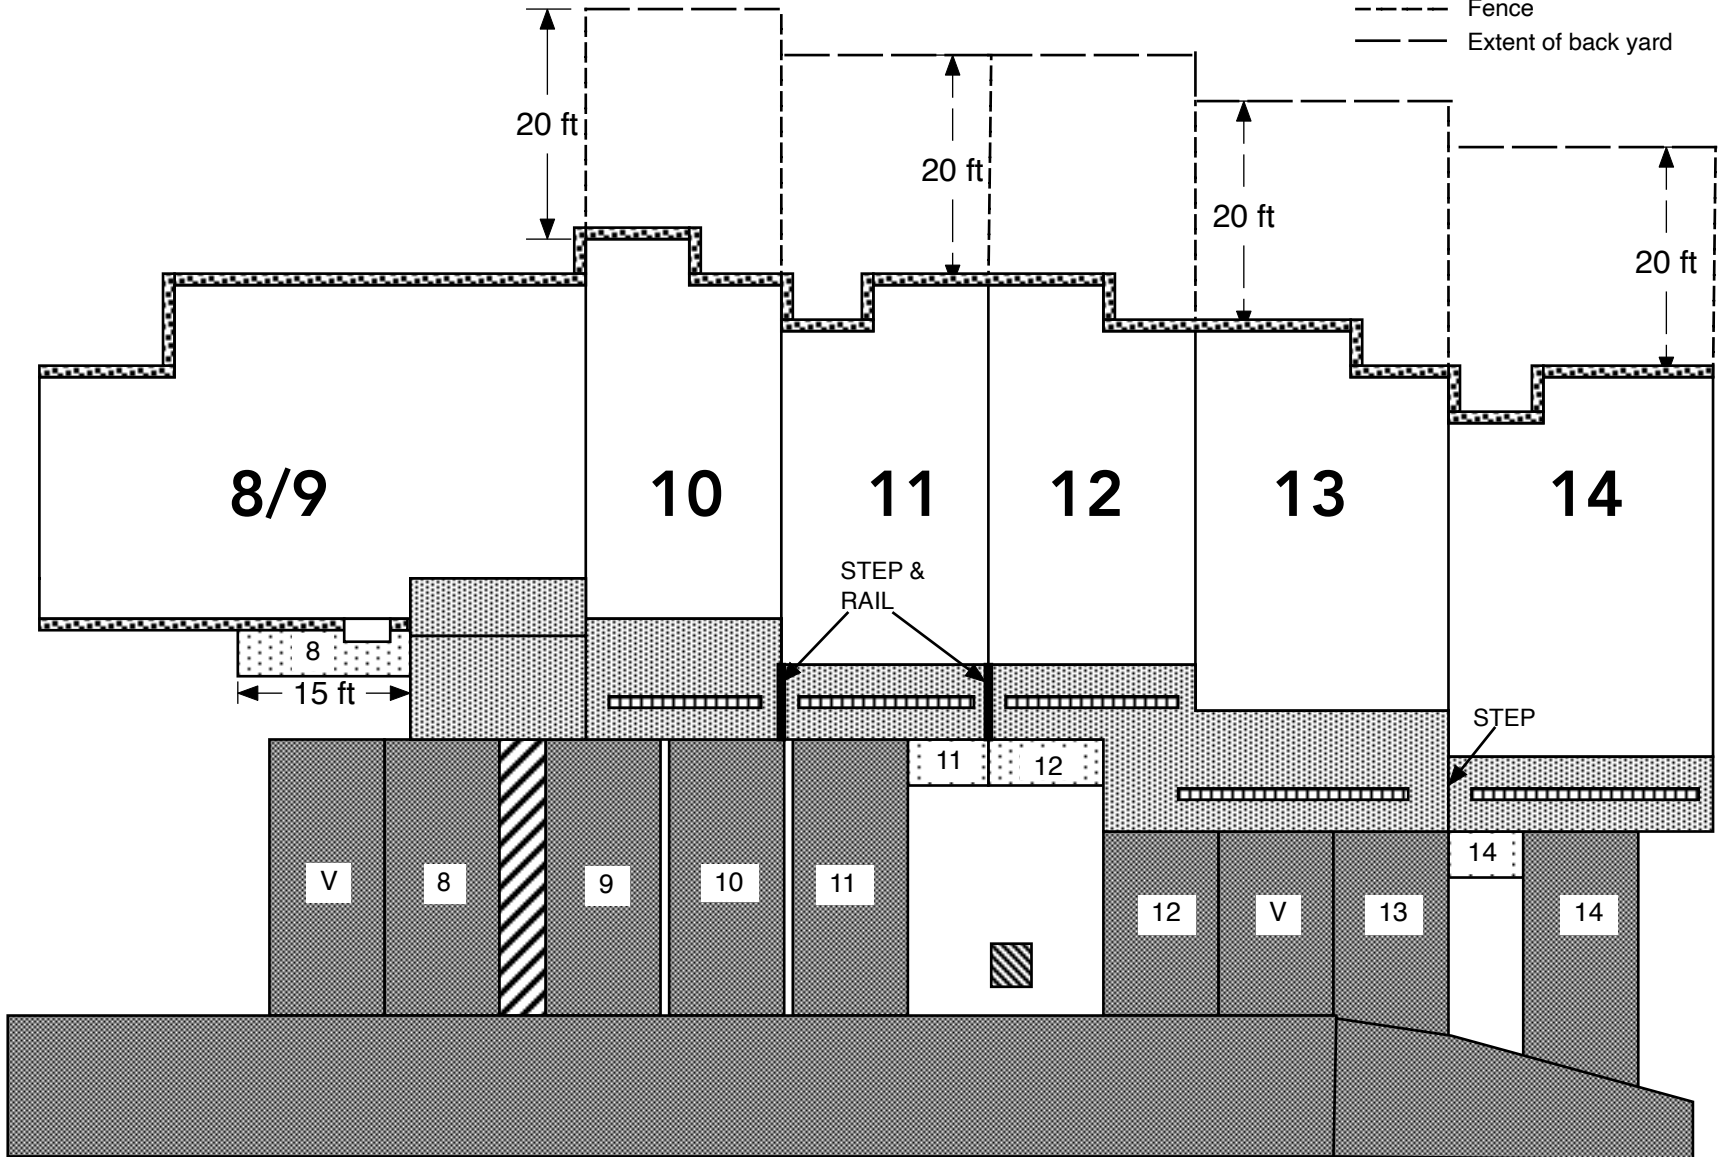




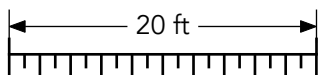




# Block 3

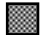


roughly to scale

## Key

-  Road and Parking
-  Front Gardens (all 4 feet deep)
-  No-planting zone
-  Concrete
-  Walkway
-  Fence
-  Extent of Back Yard

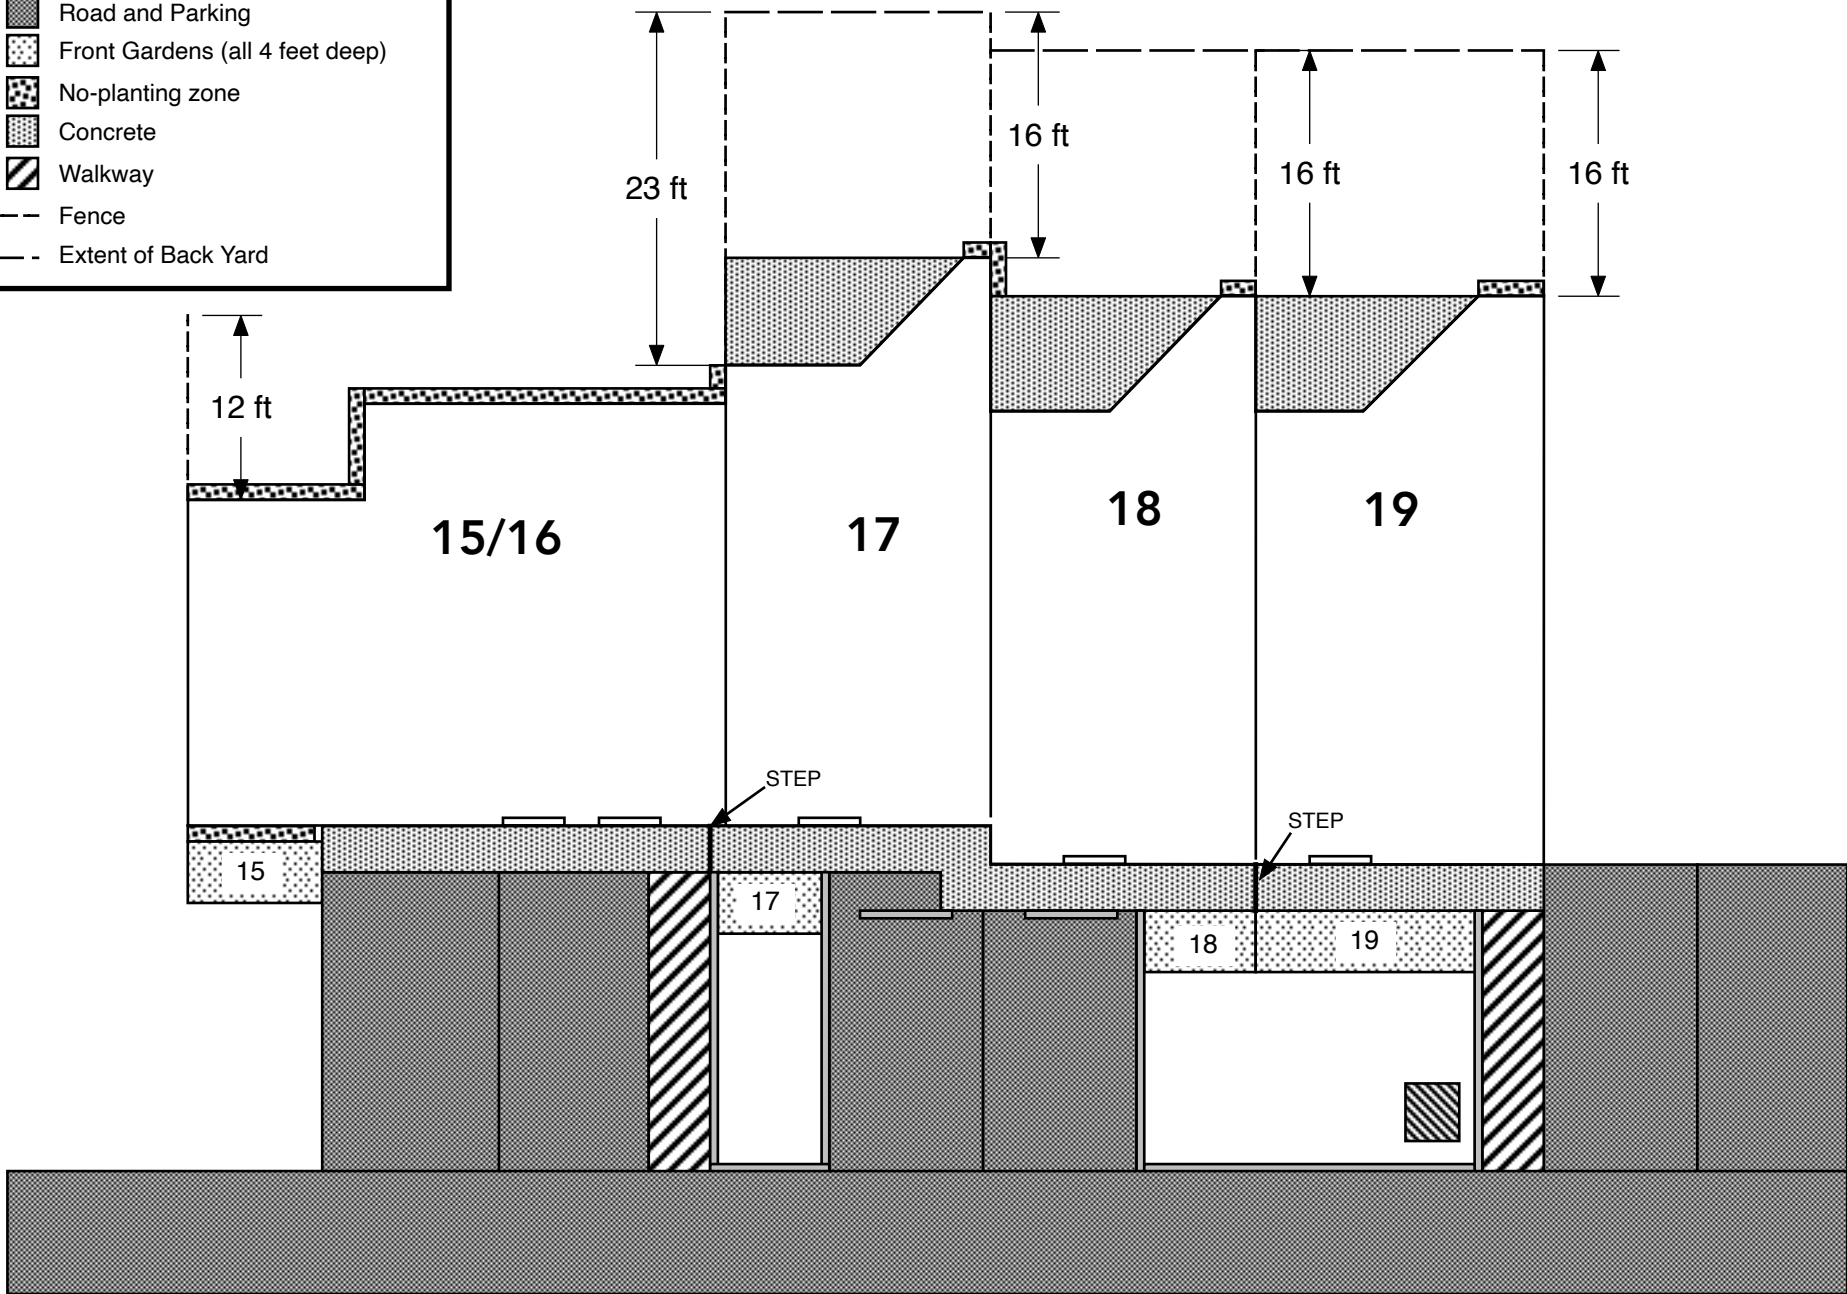


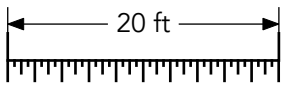


# Block 4





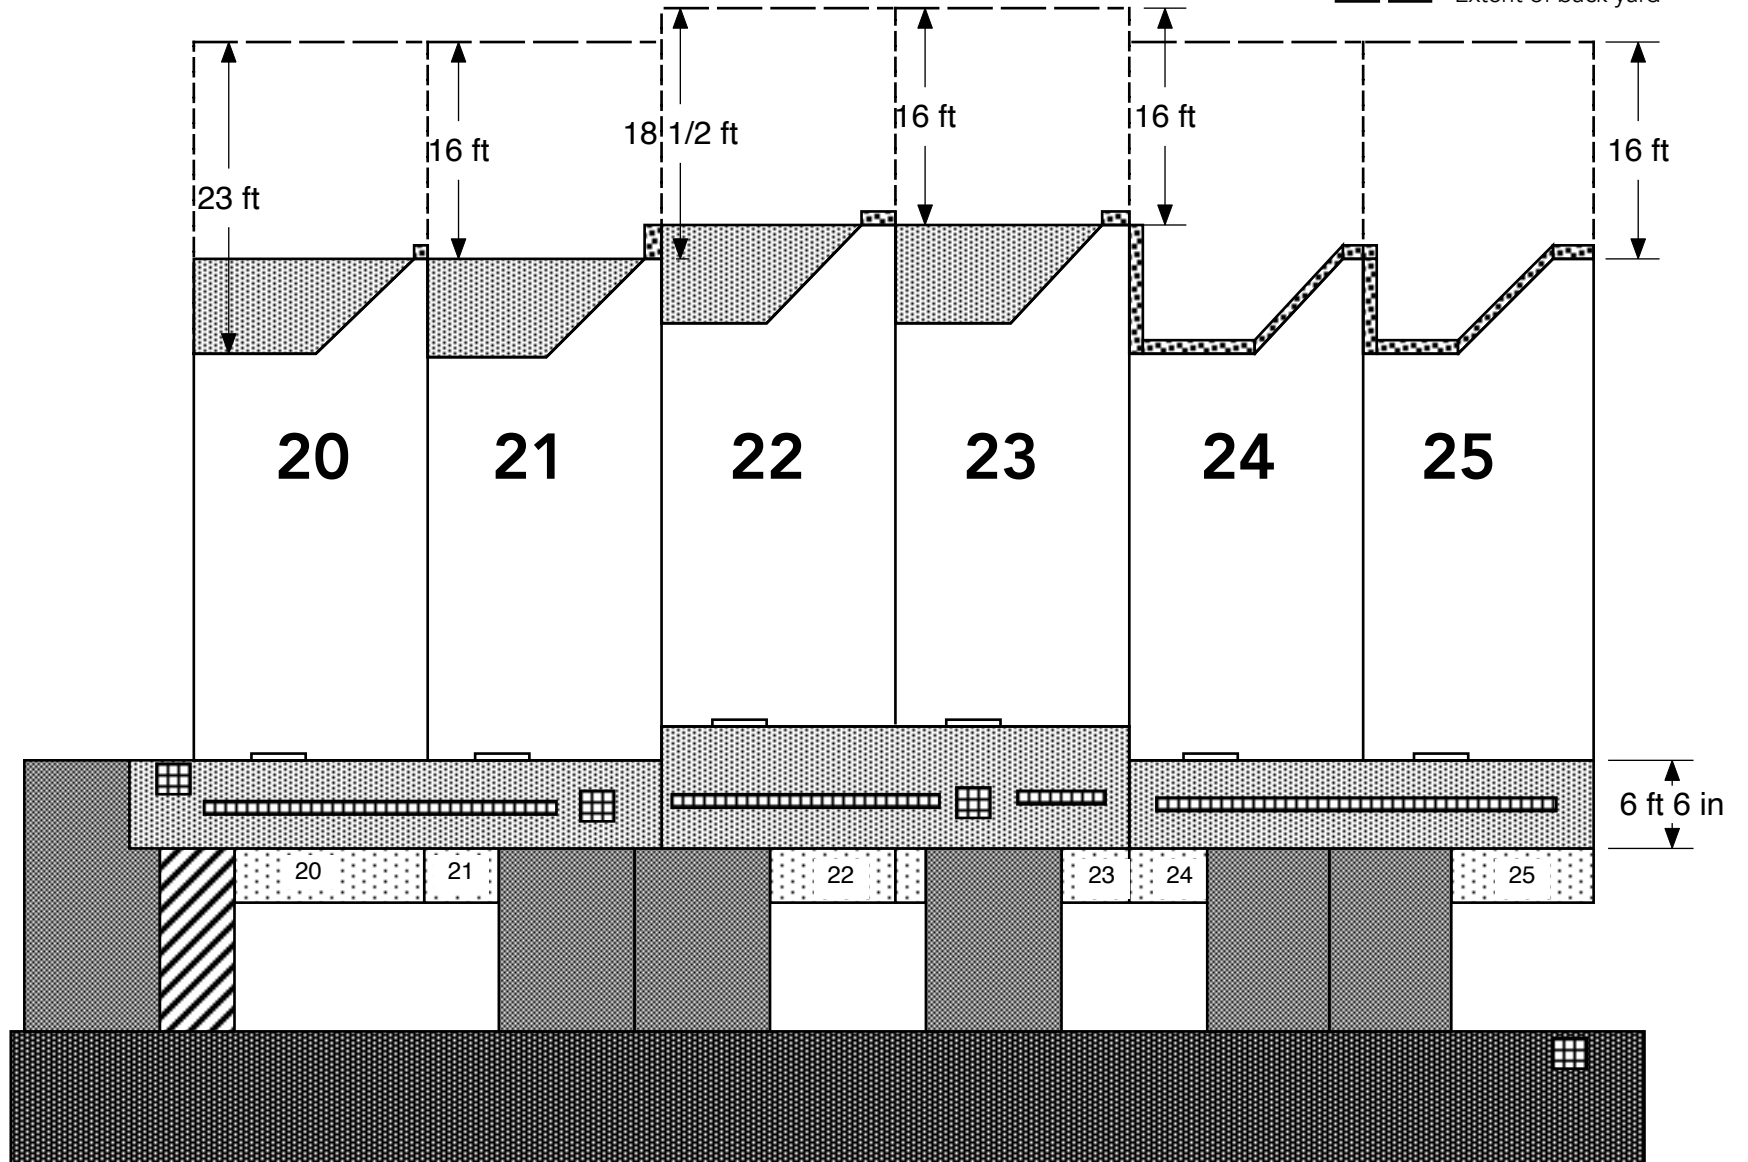

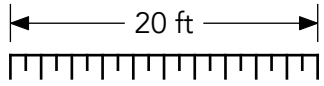
- Key
- Road and Parking
  - Front Gardens (all 4 feet deep)
  - No planting zone
  - Concrete
  - Catchbasins and strip drains



- Fence
- Extent of back yard






# Block 5

- Key
-  Sidewalk
  -  Parking
  -  Front gardens
  -  No planting zone
  -  Concrete
  -  Fences
  -  Back Yard Extent

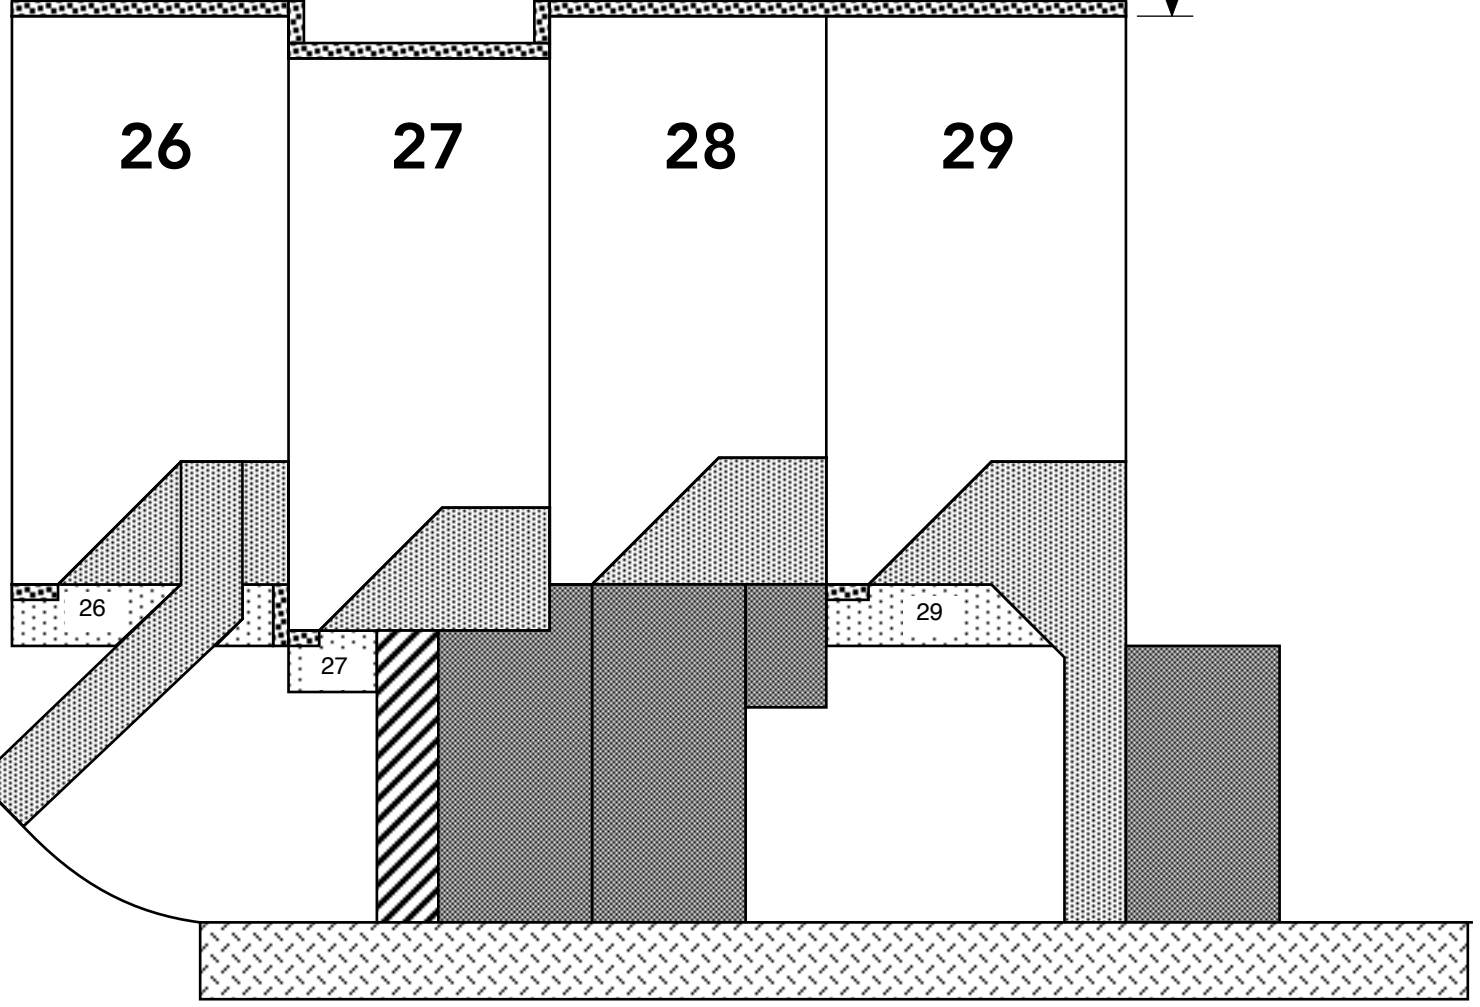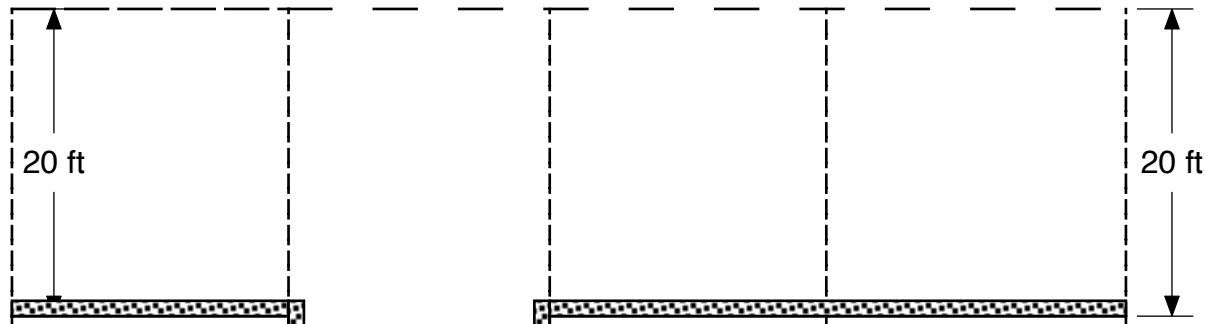


# Block 6

PROPERTY FENCE

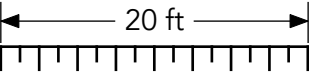


- Key
- Sidewalk
  - Parking
  - Front Gardens (all 4 feet deep)
  - No Planting Zone
  - Concrete
  - Walkways
  - Fences
  - Back Yard Extent
  - Swale

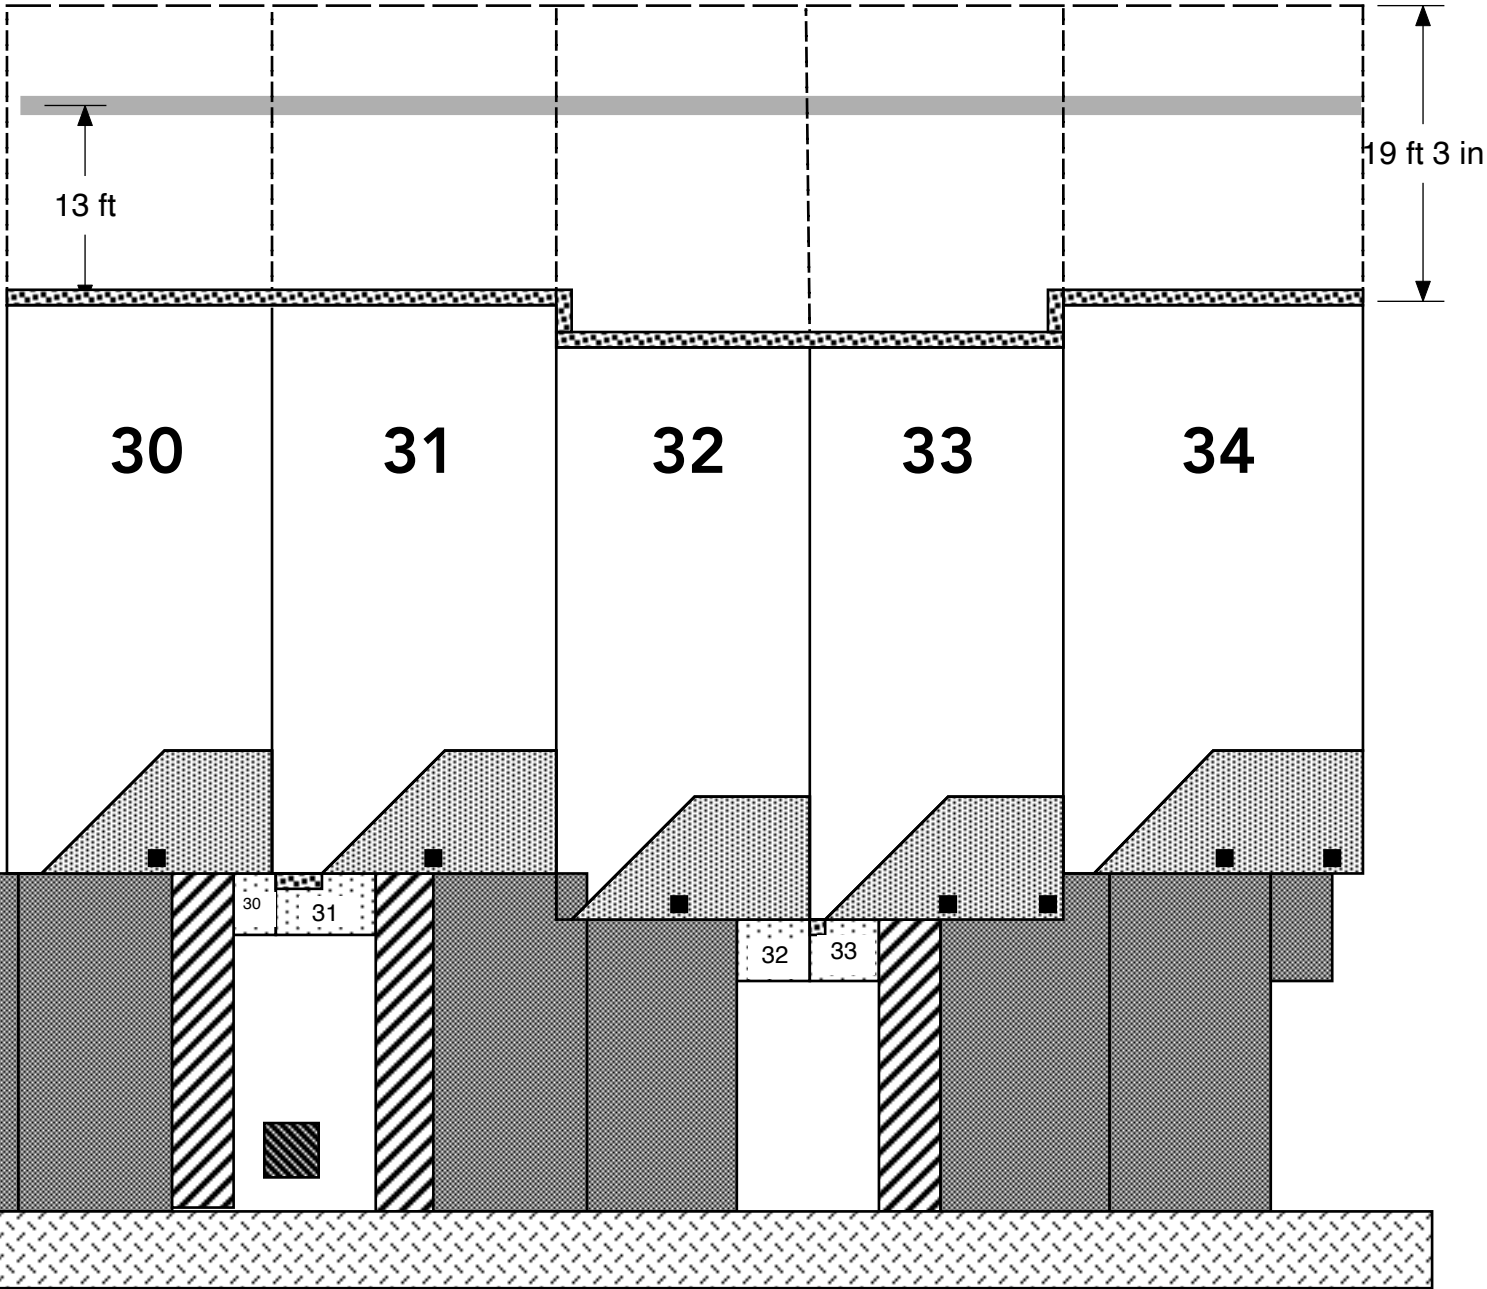





# Block 8

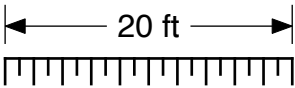



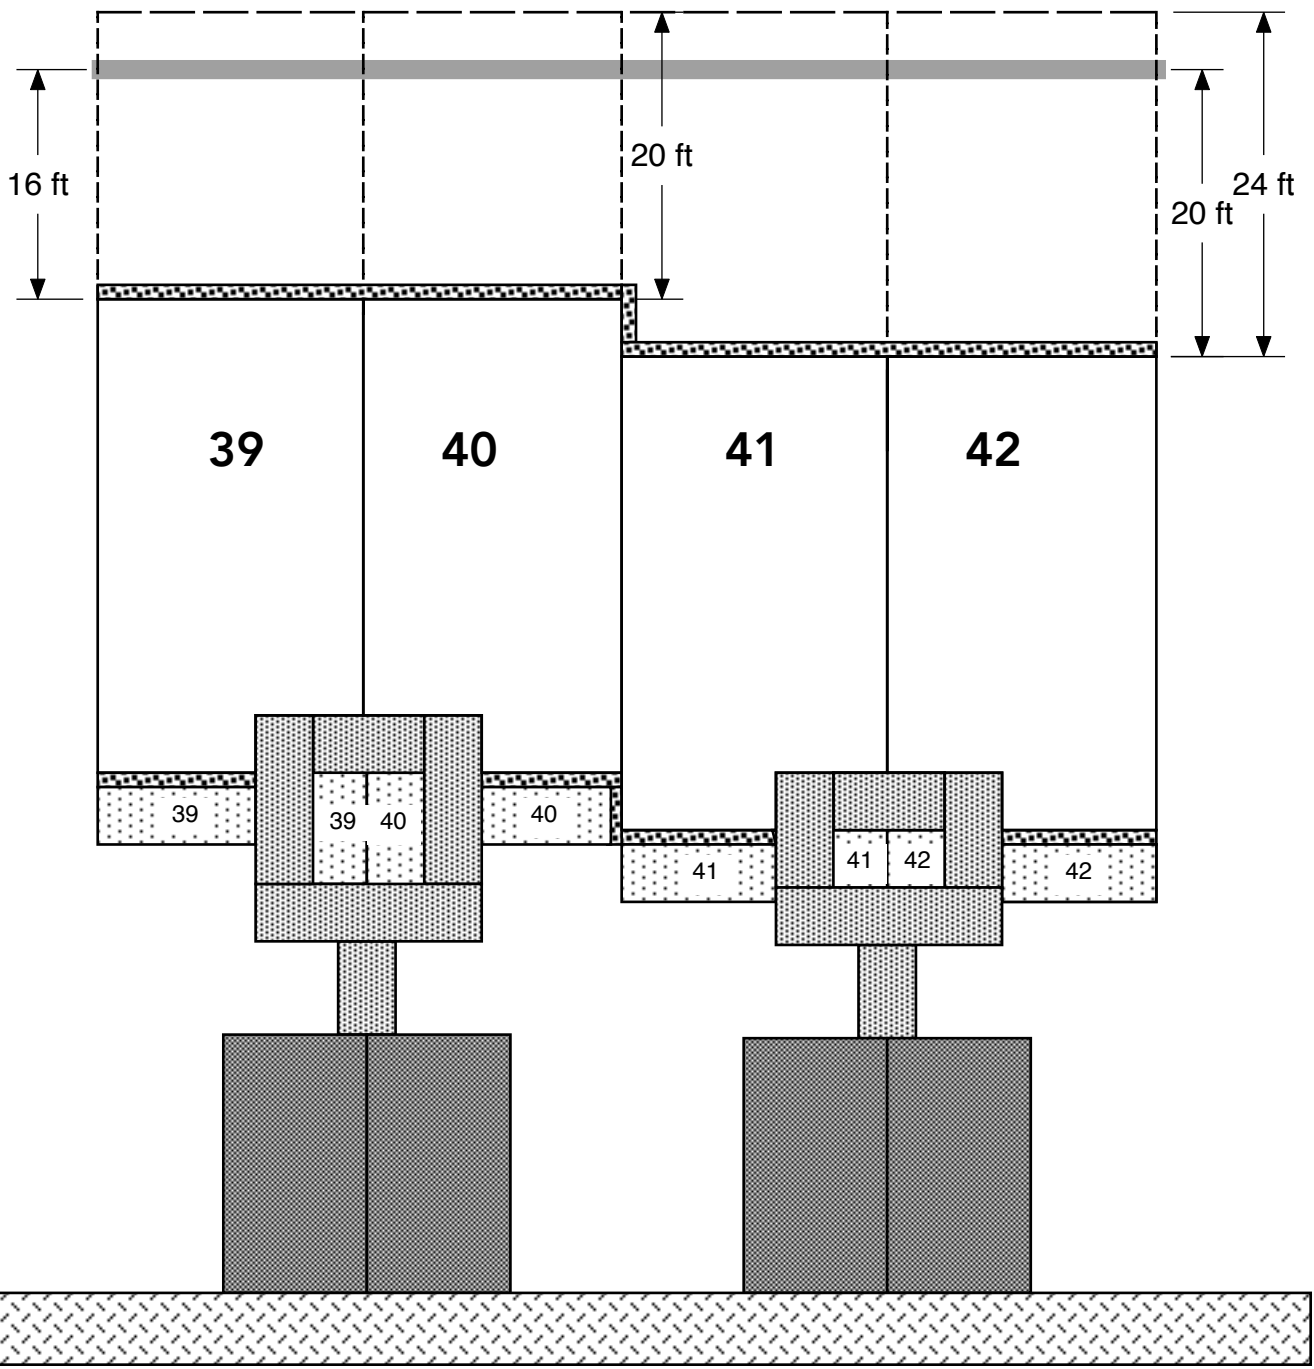

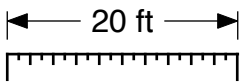- Key.
- Sidewalk
  - Parking
  - Front Gardens (all 4 feet deep)
  - No Planting Zone
  - Concrete
  - Fences
  - Back Yard Extent
  - Swale







# Block 9

## Key



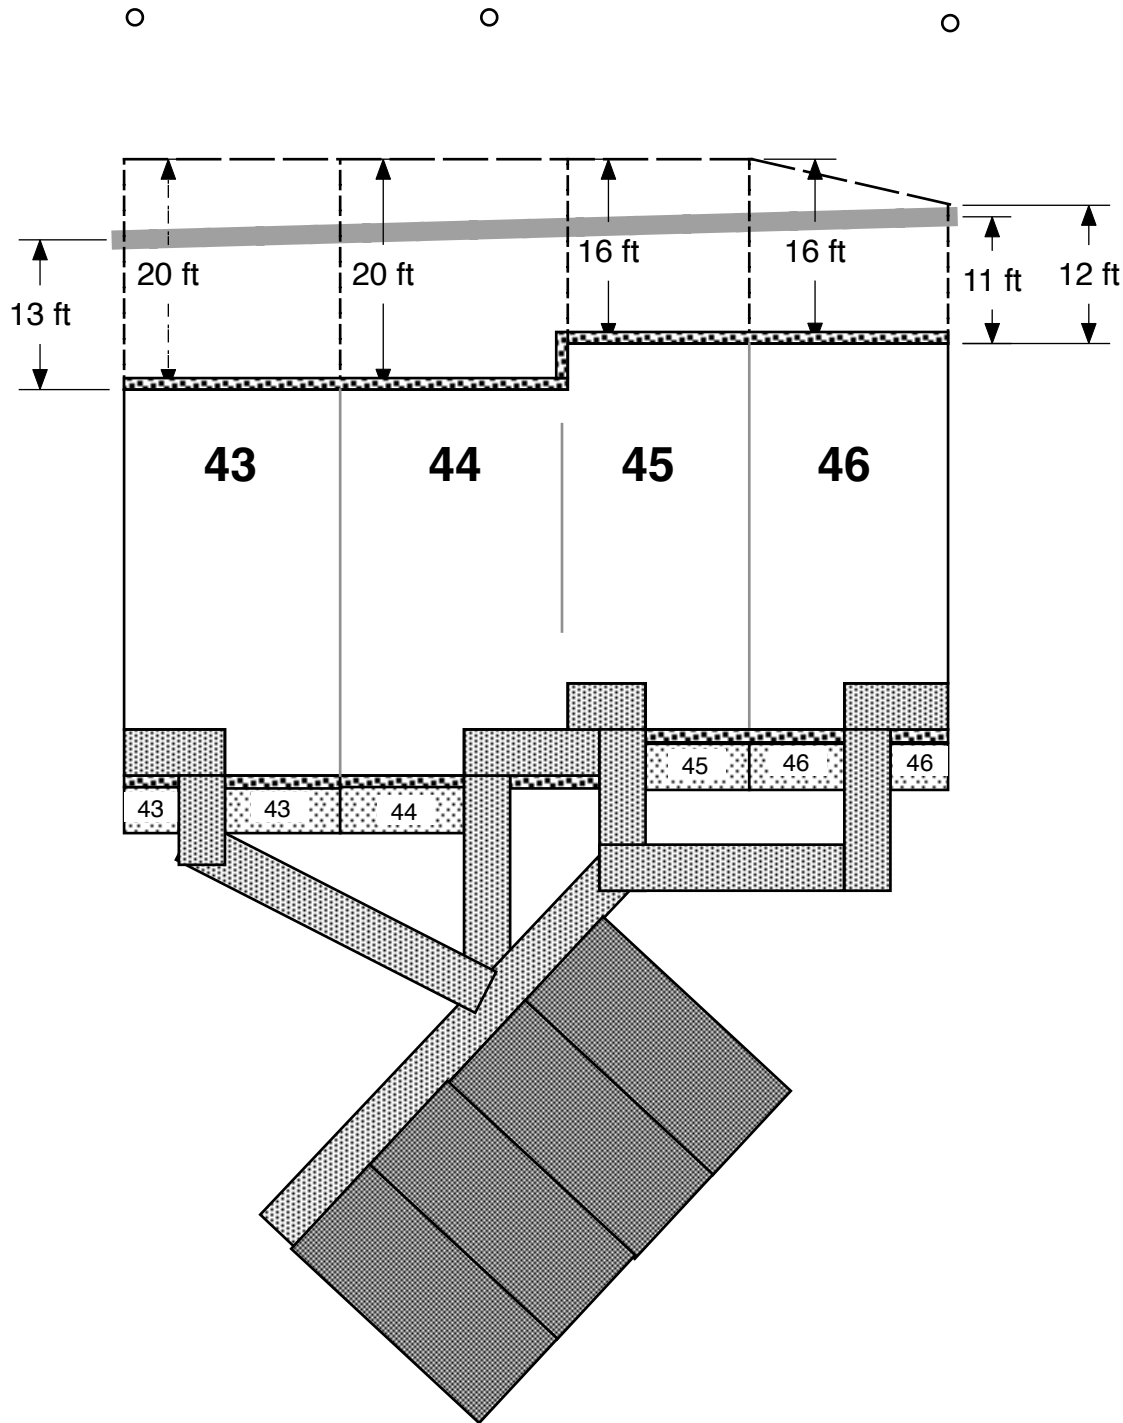

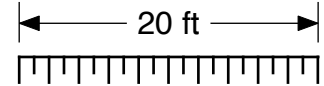


-  Parking
-  Sidewalk
-  Front Gardens (all 4 feet deep)
-  No planting zone
-  Concrete
-  Fence
-  Back Yard Extent
-  Swale
-  Garden Post




# Block 10

 

Key

-  Parking
-  Front Gardens (all 4 feet deep)
-  No planting zone
-  Concrete
-  Fence
-  Back Yard Extent
-  Co-op Ornamental Garden

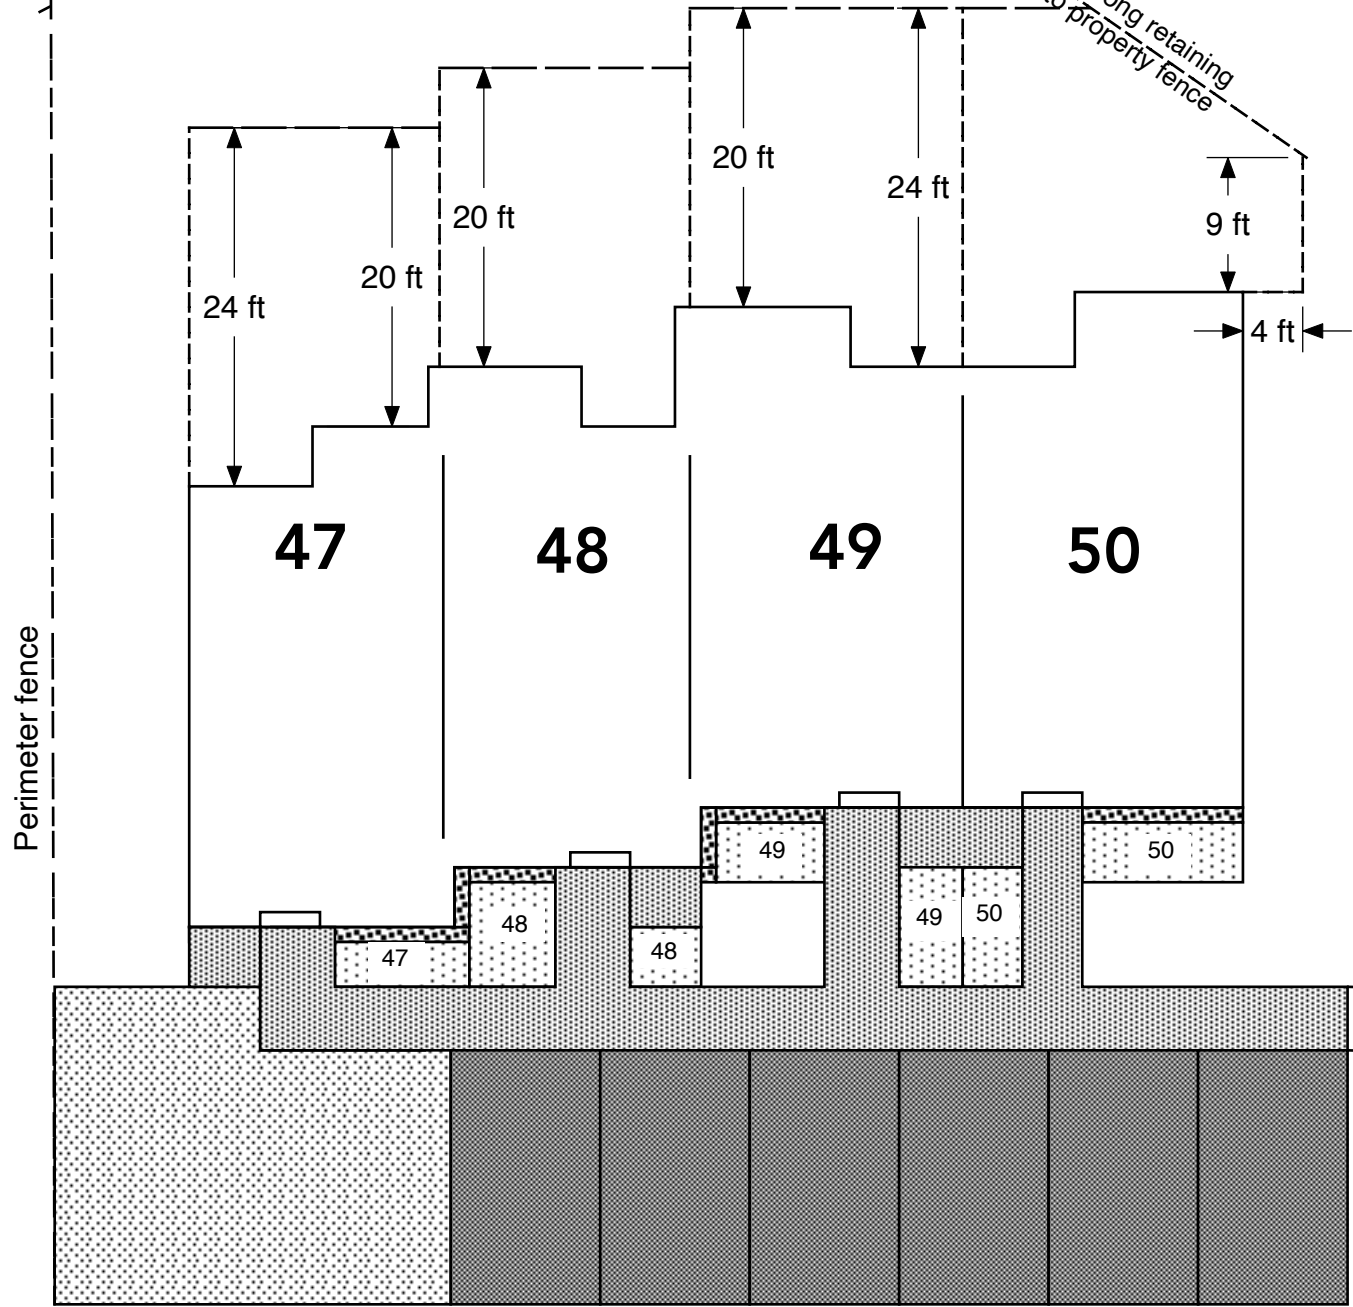

Perimeter fence

Fence along retaining wall to property fence

24 ft  
20 ft  
20 ft  
20 ft  
24 ft  
9 ft  
4 ft

47

48

49

50

47

48

48

49

49

50

50